


GROUND FLOOR AREA = 184.3m<sup>2</sup>



E-01

NORTH ELEVATION

1:100

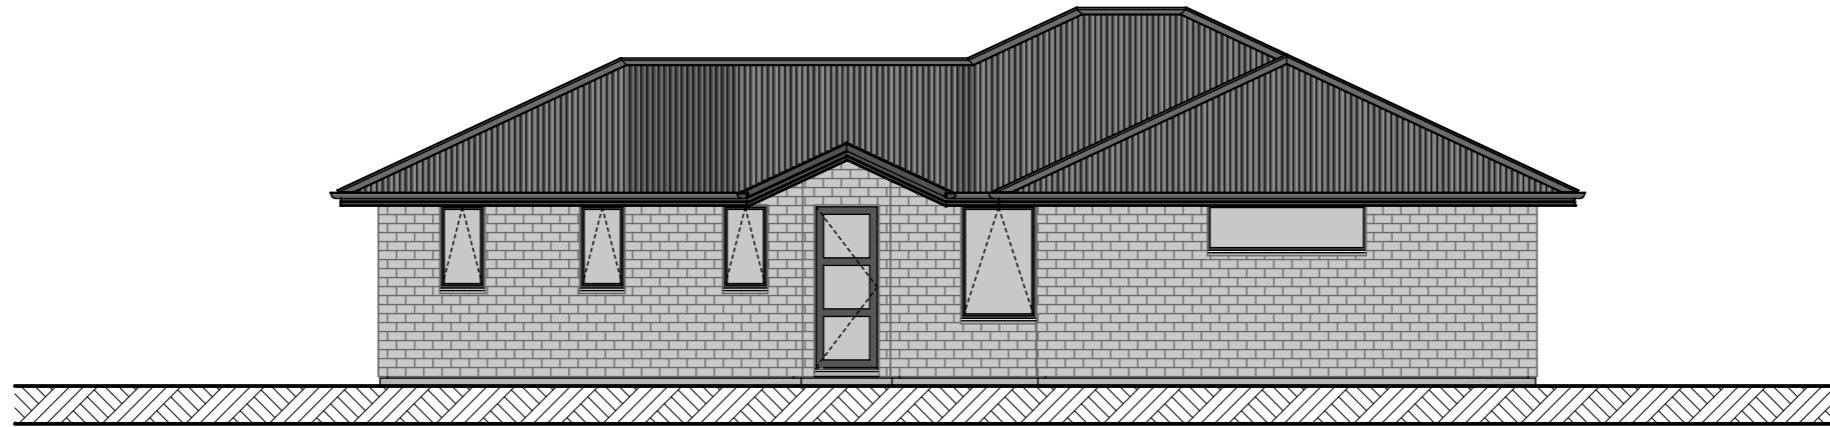

E-03

SOUTH ELEVATION

1:100



E-02

EAST ELEVATION

1:100



E-04





WEST ELEVATIONS

1:100



Width  
15.1m

Length  
19.6m

 3	 2	 1	 2	<b>FLOOR AREA</b> 184m <sup>2</sup>
---	---	---	---	--